

© 2021 - GZA GeoEnvironmental, Inc. \\GZA\Bedford\Jobs\04\Jobs\0190334_00\Report\2021 SWPPP\Attachments\Figures\MXD\MXD\Figure 2 - Site Plan.mxd, September 14, 2021 - 4:21:18 PM, ian.gaudreau

Spills and Leaks - Last Three Years		
CA#	Release Dates	Location
CA13	12/24/2018	CBY17 (no known source)
CA14	1/13/2019	Pump shutoff in garage to CBY11
CA15	8/18/2019 - 8/19/2019	Downstream (no known source)
CA16	11/23/2019 - 12/4/2019	Low pH Downstream, Broken WW drain pipe, impacted soils, and leaking pipe in Mustard Building
CA17	12/4/2019 - 12/15/2020	Building
CA18	12/19/2019 - 6/30/2020	Low pH Downstream, fixing leaking line in Mustard Building
CA19	6/28/2020	Water seepage near CBY11/Tank Farm, CBY17 and Downstream
CA20	7/27/2020	RO Room sump pump failure, materials into CBY17
CA21	7/28/2020	Downstream, possible residuals in the area WW piping replacement and Mustard Building piping leak
CA22	8/29/2020	Downstream, rain event, residuals were hypothesized
CA23	10/13/2020	Downstream, rain event, residuals were hypothesized
CA24	11/22/2020	Downstream, associated with the flume manhole repairs
CA25	12/26/2020	CBY17 (no known source)
CA26	12/29/2020	Downstream, frozen pump house pump, discharge to flume
CA27	1/28/2021 - 2/1/2021	Stormwater control structure damaged by car
CA28	3/12/2021	


SWPPP-Areas with Potential for Industrial Materials/Activities Exposure to Stormwater	
1	New Warehouse Loading/Unloading Area (Vinegar, Mustard Drums)
2	Middle Warehouse Loading/Unloading Area (Salt, Mustard Seed, Apple Concentrate, Bottles, Caps)
3	UPS-Style Loading/Unloading Area
4	Cellar / Basement Loading/Unloading Area (Filler Powder, Apple Concentrate)
5	Enclosed Trailer Storage Area
6	Lower Warehouse Loading/Unloading Area (Salt, Mustard Seed, Spices, Caps)
7	Vinegar Plant Loading / Tank Rinse Area
8	Alcohol Loading / Storage Area
9	Wine & Cider Stock and Balsamic Loading / Storage Area
10	Tank Farm Area (Vinegar Process Area)
11	Fuel Storage Areas
12	Wastewater Storage and Loading Area
13	Solid Waste / Metal Scrap Dumpsters

LEGEND

- BARRIERS (JERSEY, CONCRETE WALLS, BERMS)
- DRAINAGE AREA BOUNDARY
- STORMWATER CONVEYANCE NETWORK
- OUTFALL PIPE
- INDUSTRIAL WASTEWATER CONVEYANCE
- UNDERGROUND PROCESS LINES
- CLEANOUT
- STORMWATER CATCH BASIN
- EXEMPT UNDERGROUND STORAGE TANK (UST)
- UNNAMED TRIBUTARY TO SOUHEGAN RIVER (IMPAIRED)
- DRAINAGE FLOW DIRECTION

Notes

- THIS MAP WAS PREPARED USING A PLANS ENTITLED "SITE PLAN" BY GEOINSIGHT, INC. OF MANCHESTER, NH, DATED 11/15/05, ORIGINAL SCALE 1" = 100' AND "SITE PLAN" BY GZA GEOENVIRONMENTAL, INC. OF BEDFORD, NH, DATED MAY 2021, ORIGINAL SCALE 1" = 100'. SITE FEATURES SHOULD BE ASSUMED APPROXIMATE.
- IMPERVIOUS SURFACES INCLUDE PAVEMENT, BUILDINGS, AND TANKS.
- LAGOON BACKFILLING COMPLETED IN 2014.
- DATA LAYER "PARCEL BOUNDARY" WAS OBTAINED FROM UNH GRANITE CLEARINGHOUSE, HILLSBOROUGH COUNTY. THE FACILITY IS LOCATED ON APPROXIMATELY 32 ACRES, WITH APPROXIMATELY 12 ACRES OF SITE DEVELOPMENT.
- LOCATIONS OF AREAS WITH THE POTENTIAL FOR INDUSTRIAL MATERIALS OR ACTIVITIES (SOURCES) EXPOSURE ARE PROVIDED ON THIS SITE PLAN, WITH FURTHER DETAILS PROVIDED IN THE SWPPP.
- AERIAL IMAGE DOWNLOADED FROM GOOGLE EARTH.

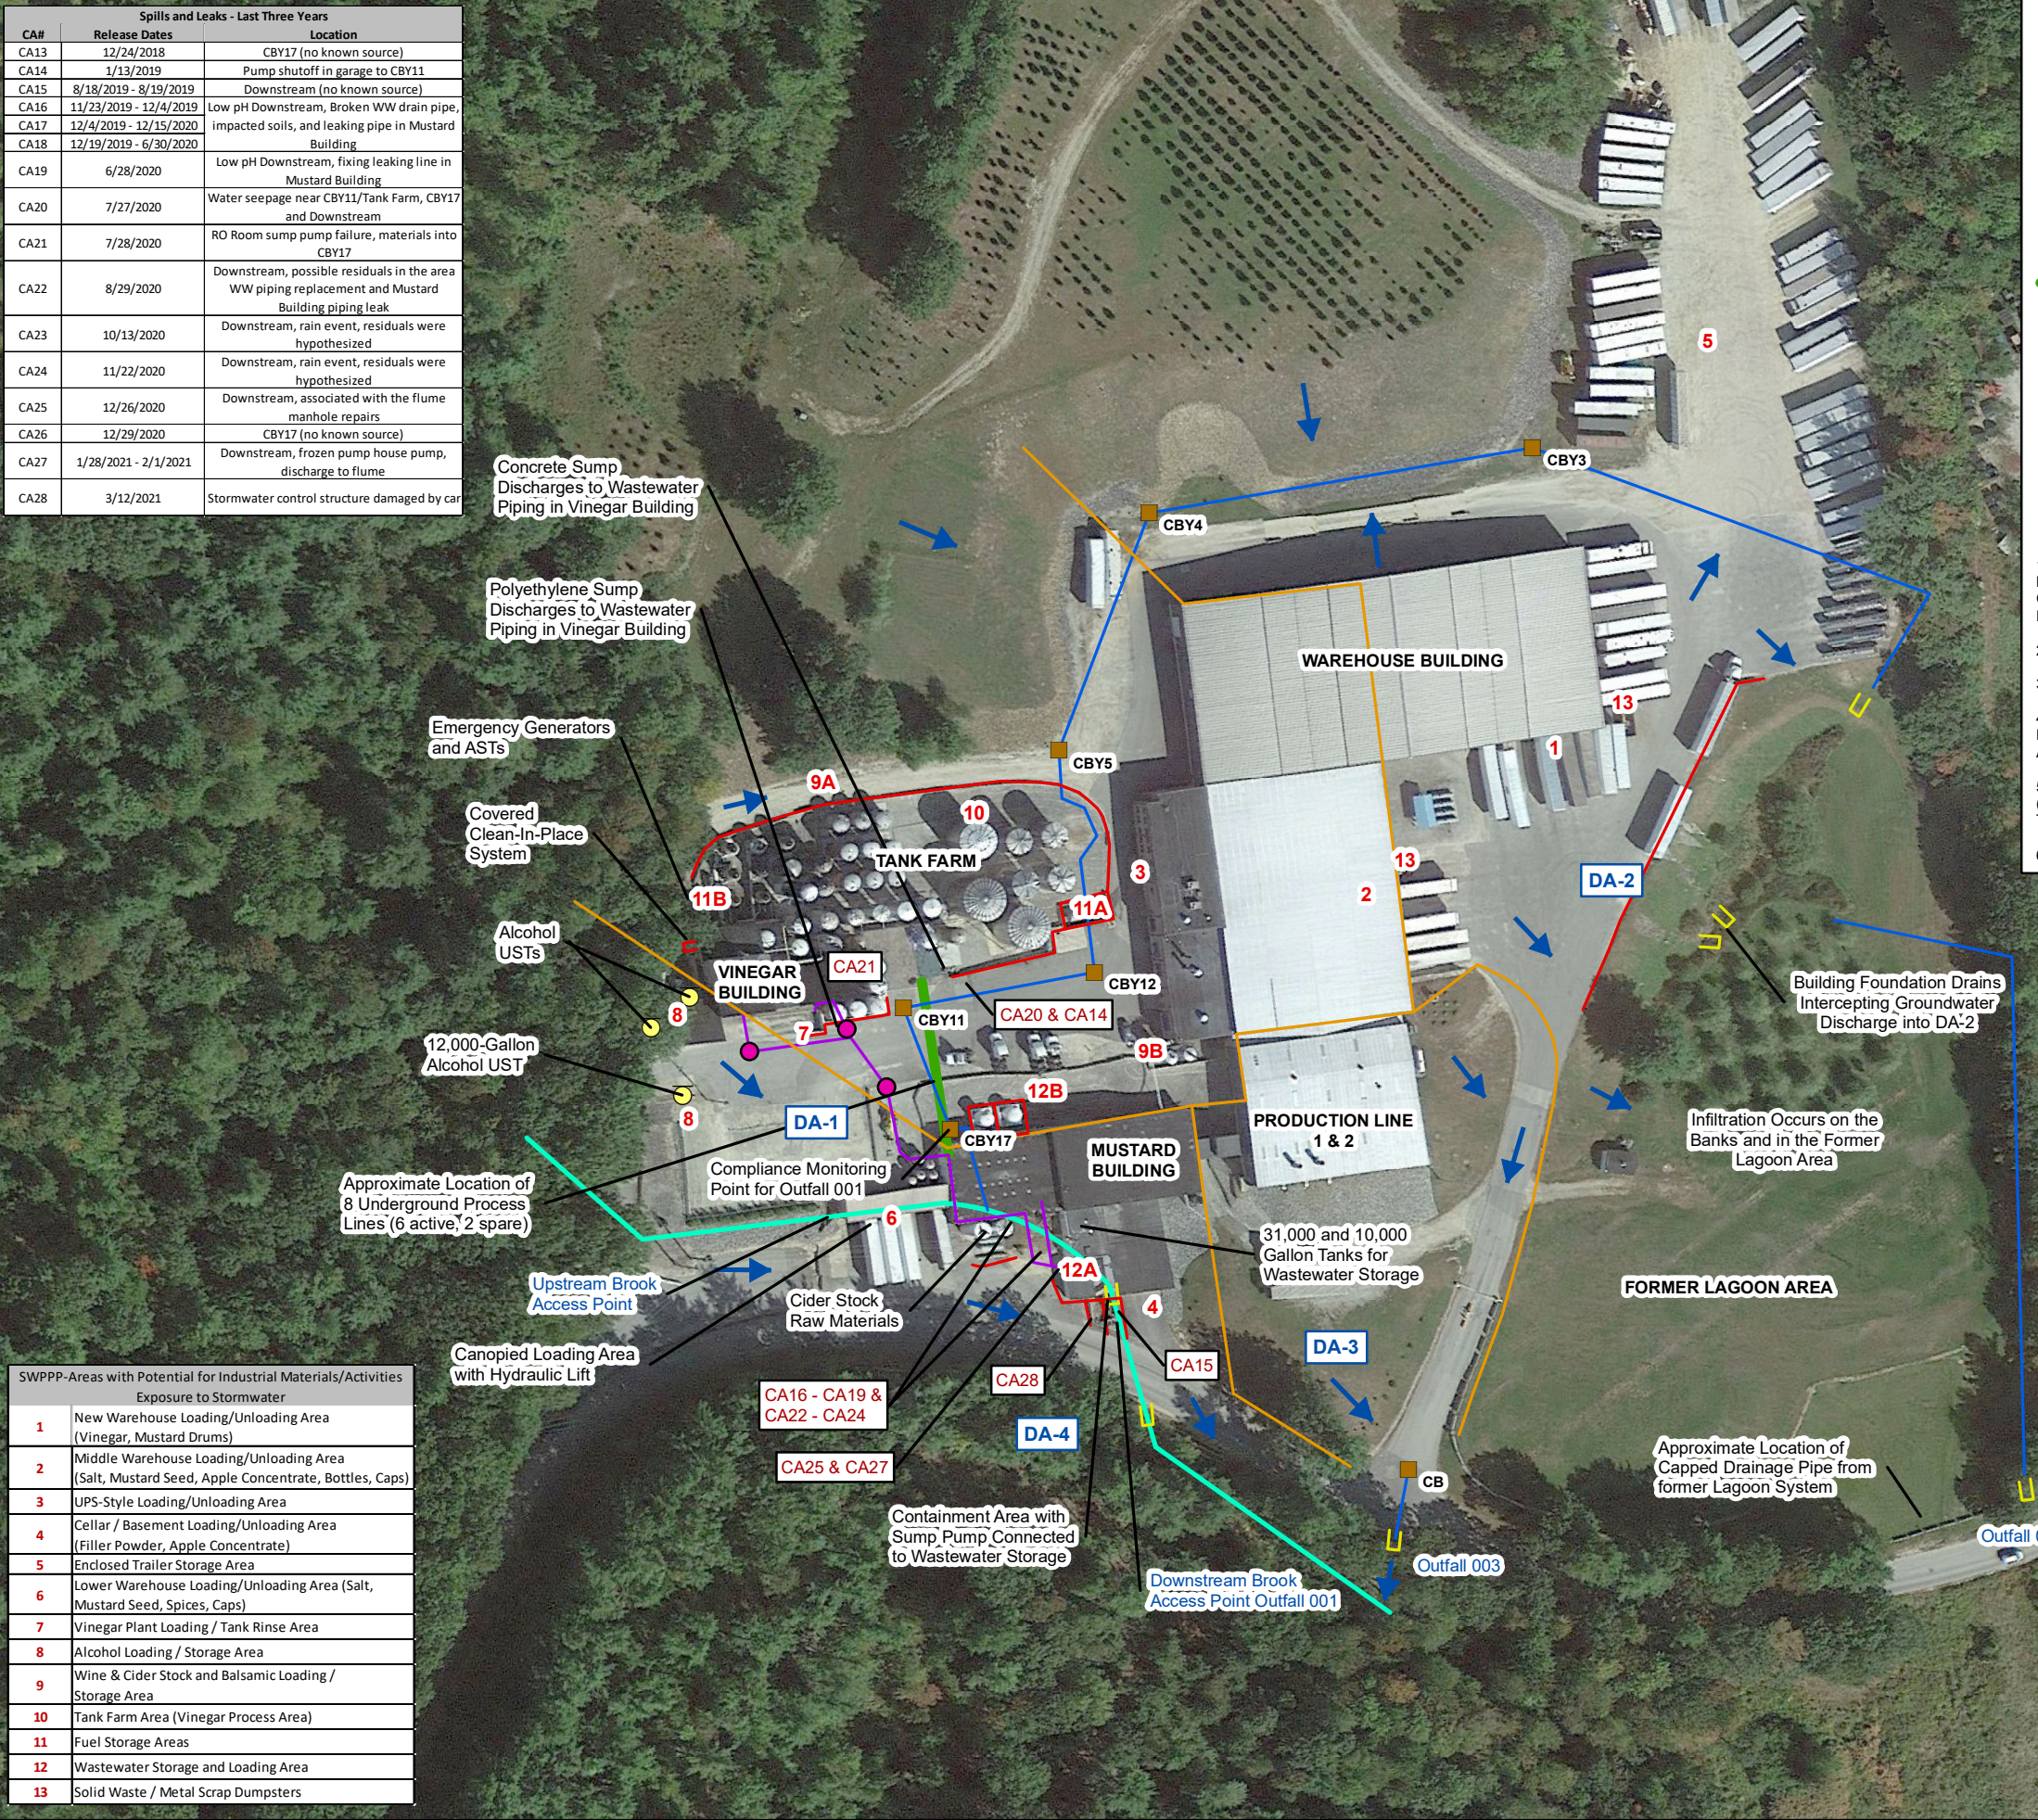

UNLESS SPECIFICALLY STATED BY WRITTEN AGREEMENT, THIS DRAWING IS THE SOLE PROPERTY OF GZA GEOENVIRONMENTAL, INC. (GZA). THE INFORMATION SHOWN ON THE DRAWING IS SOLELY FOR THE USE BY GZA'S CLIENT OR THE CLIENT'S DESIGNATED REPRESENTATIVE FOR THE SPECIFIC PROJECT AND LOCATION IDENTIFIED ON THE DRAWING. THE DRAWING SHALL NOT BE TRANSFERRED, REUSED, COPIED, OR ALTERED IN ANY MANNER FOR USE AT ANY OTHER LOCATION OR FOR ANY OTHER PURPOSE WITHOUT THE PRIOR WRITTEN CONSENT OF GZA. ANY TRANSFER, REUSE, OR MODIFICATION TO THE DRAWING BY THE CLIENT OR OTHERS, WITHOUT THE PRIOR WRITTEN EXPRESS CONSENT OF GZA, WILL BE AT THE USER'S SOLE RISK AND WITHOUT ANY RISK OR LIABILITY TO GZA.

GZA GeoEnvironmental, Inc.
Engineers and Scientists
www.gza.com

PILGRIM FOODS, INC.
86 OLD WILTON ROAD
GREENVILLE, NEW HAMPSHIRE

STORMWATER POLLUTION PREVENTION PLAN (SWPPP)
SITE PLAN

PREPARED BY:		PREPARED FOR:	
GZA GeoEnvironmental, Inc. Engineers and Scientists www.gza.com		PILGRIM FOODS, INC.	
PROJ MGR:	CGL	REVIEWED BY:	CGL
DESIGNED BY:	CGL	DRAWN BY:	IPG
DATE:	09/14/2021	PROJECT NO:	04.0190334.00
		CHECKED BY:	CGL
		SCALE:	1 in = 125 ft
		REVISION NO:	-
			FIGURE 2
			SHEET NO: 1 OF 1