


EXHIBIT 9.1

West Oaks Accessible Route and Key Plan

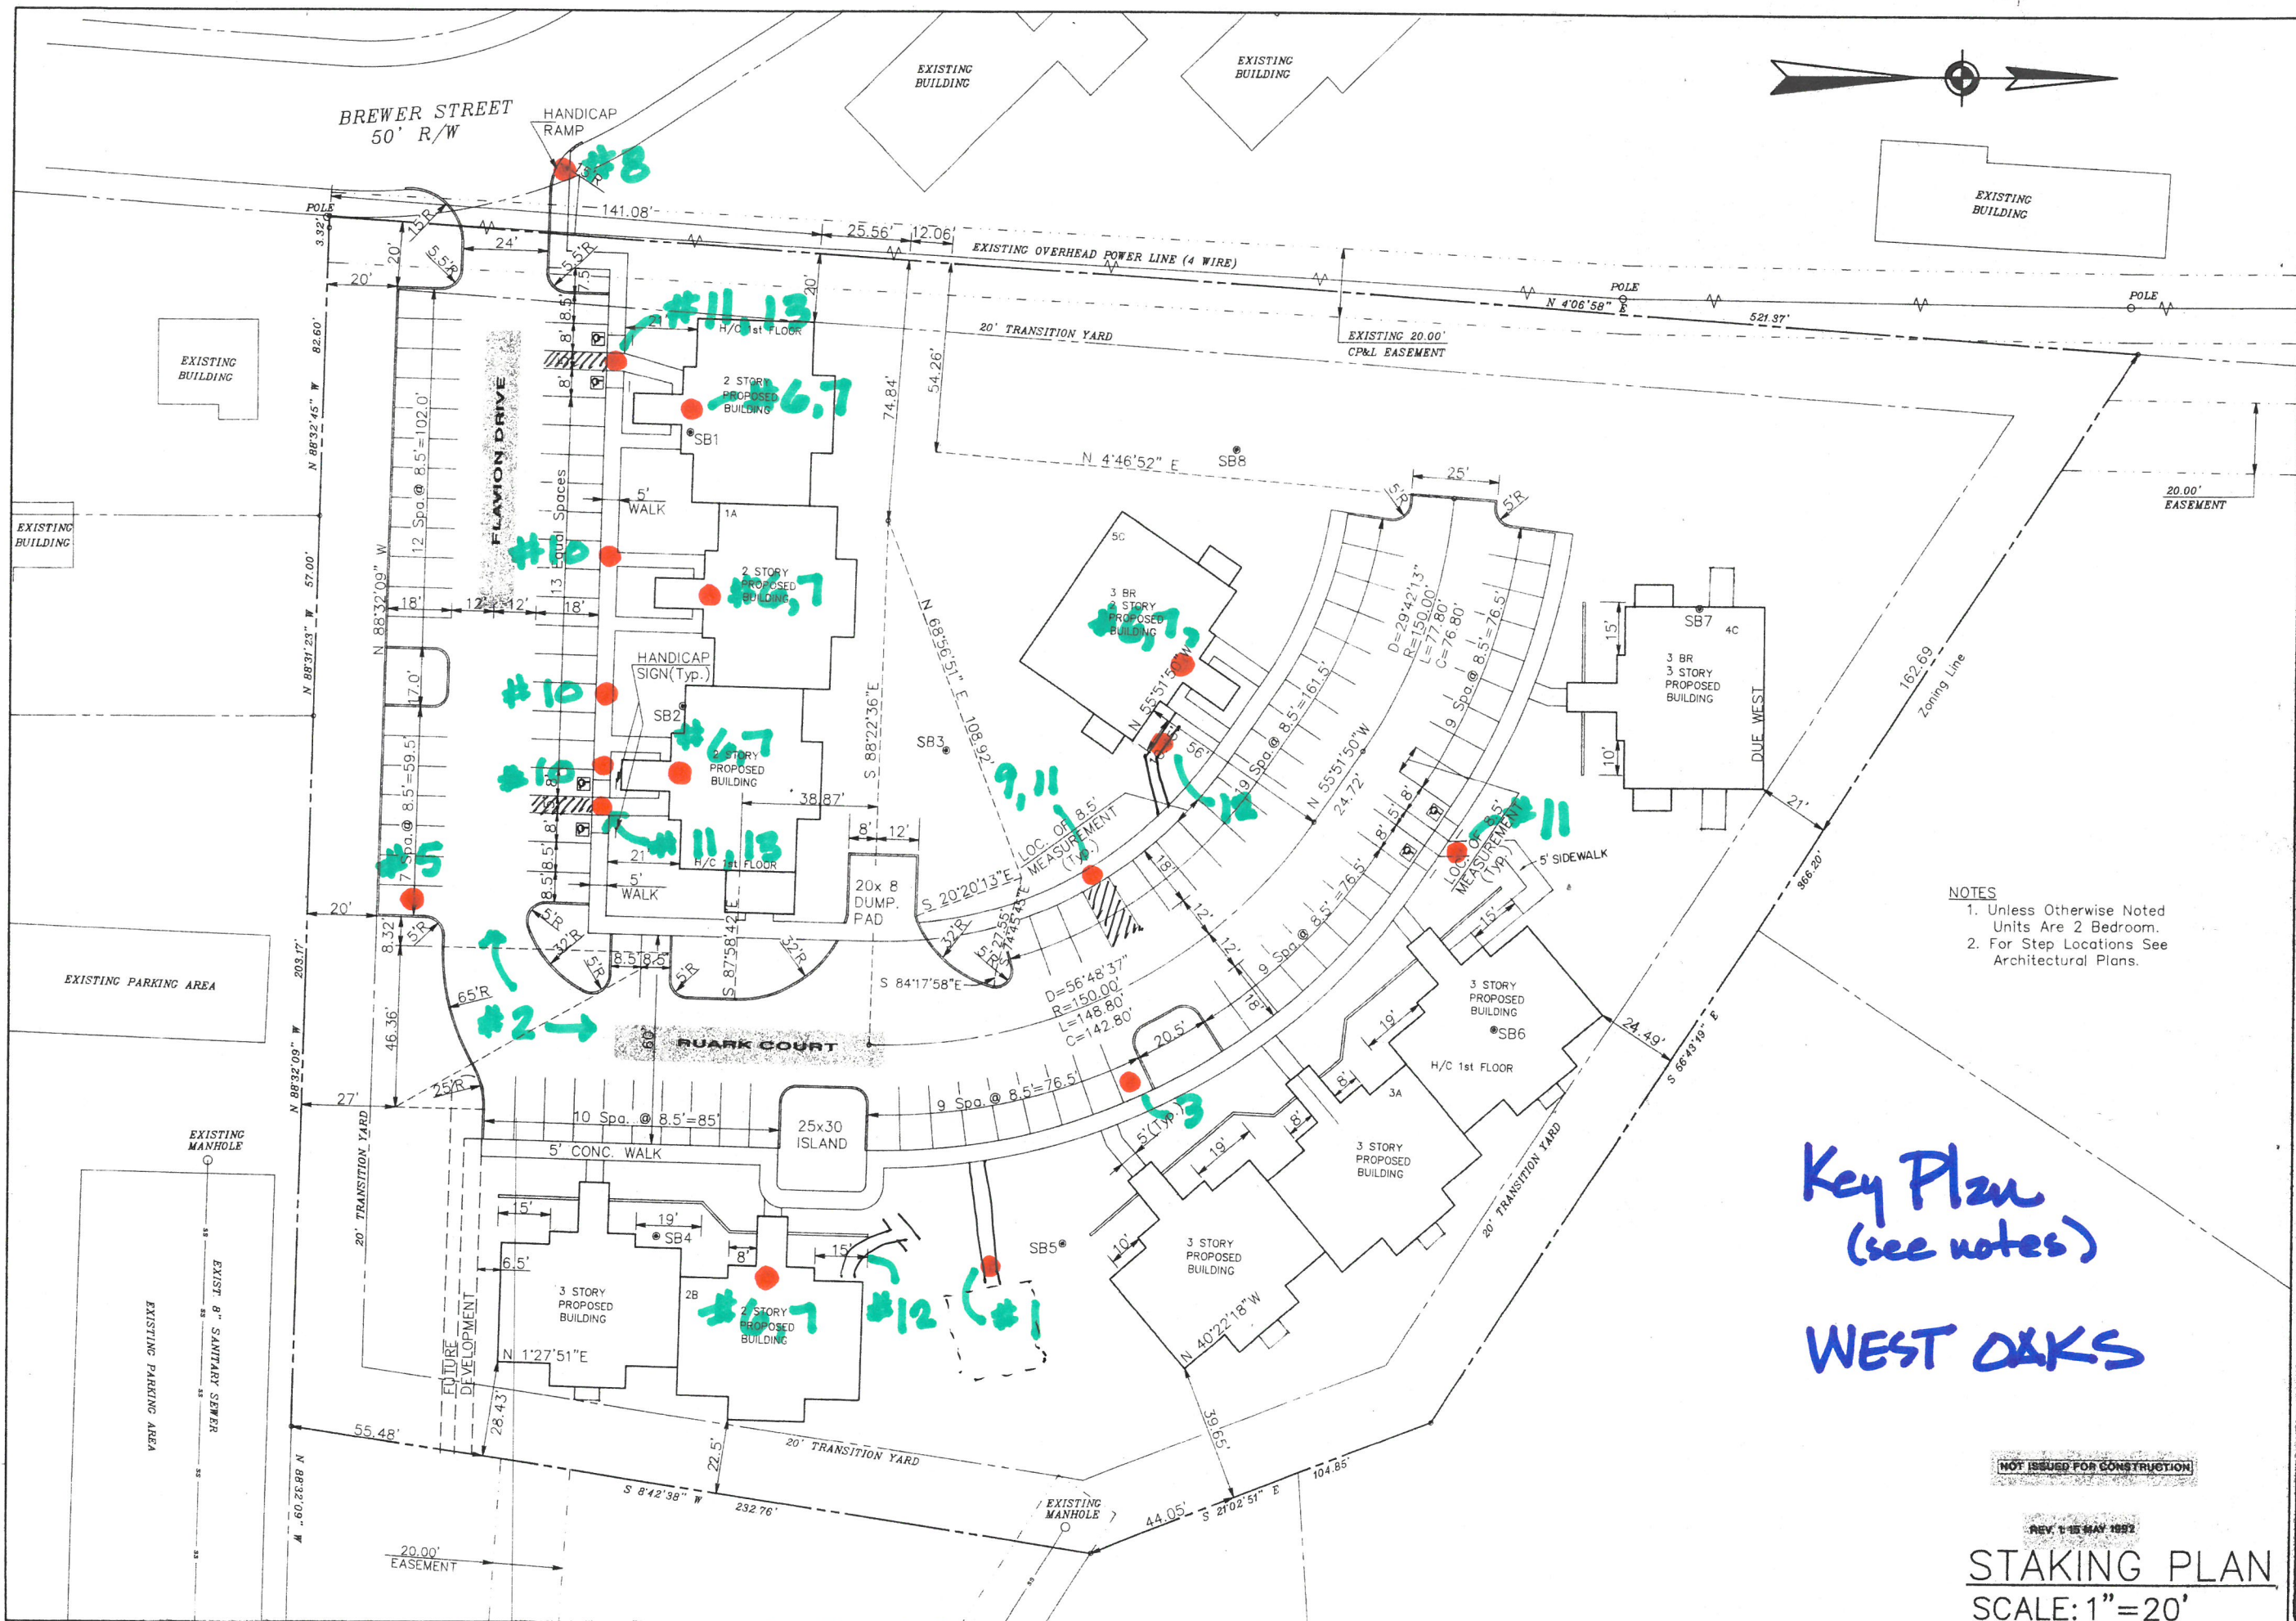

- NOTES
1. Unless Otherwise Noted Units Are 2 Bedroom.
 2. For Step Locations See Architectural Plans.

Key Plan
(see notes)
WEST OAKS

NOT ISSUED FOR CONSTRUCTION

REV 1-15 MAY 1992

STAKING PLAN
SCALE: 1"=20'

CONSULTANT
KONETZ ENGINEERING
704 DALLAS ST
KINGS MOUNTAIN, NC

SEAL
8024
KONETZ
KING MOUNTAIN, NC

J.W. MCGINNIS, ARCHITECT
2652 S. LAFAYETTE STREET
SHELBY, N.C.
(704) 482-8908

BREWER STREET APARTMENTS
BREWER STREET
BREWER STREET APTS. LTD PARTNERSHIP

COMM. #
991-2
DATE 12 APR 92
REV
SHEET
01
OF 08