
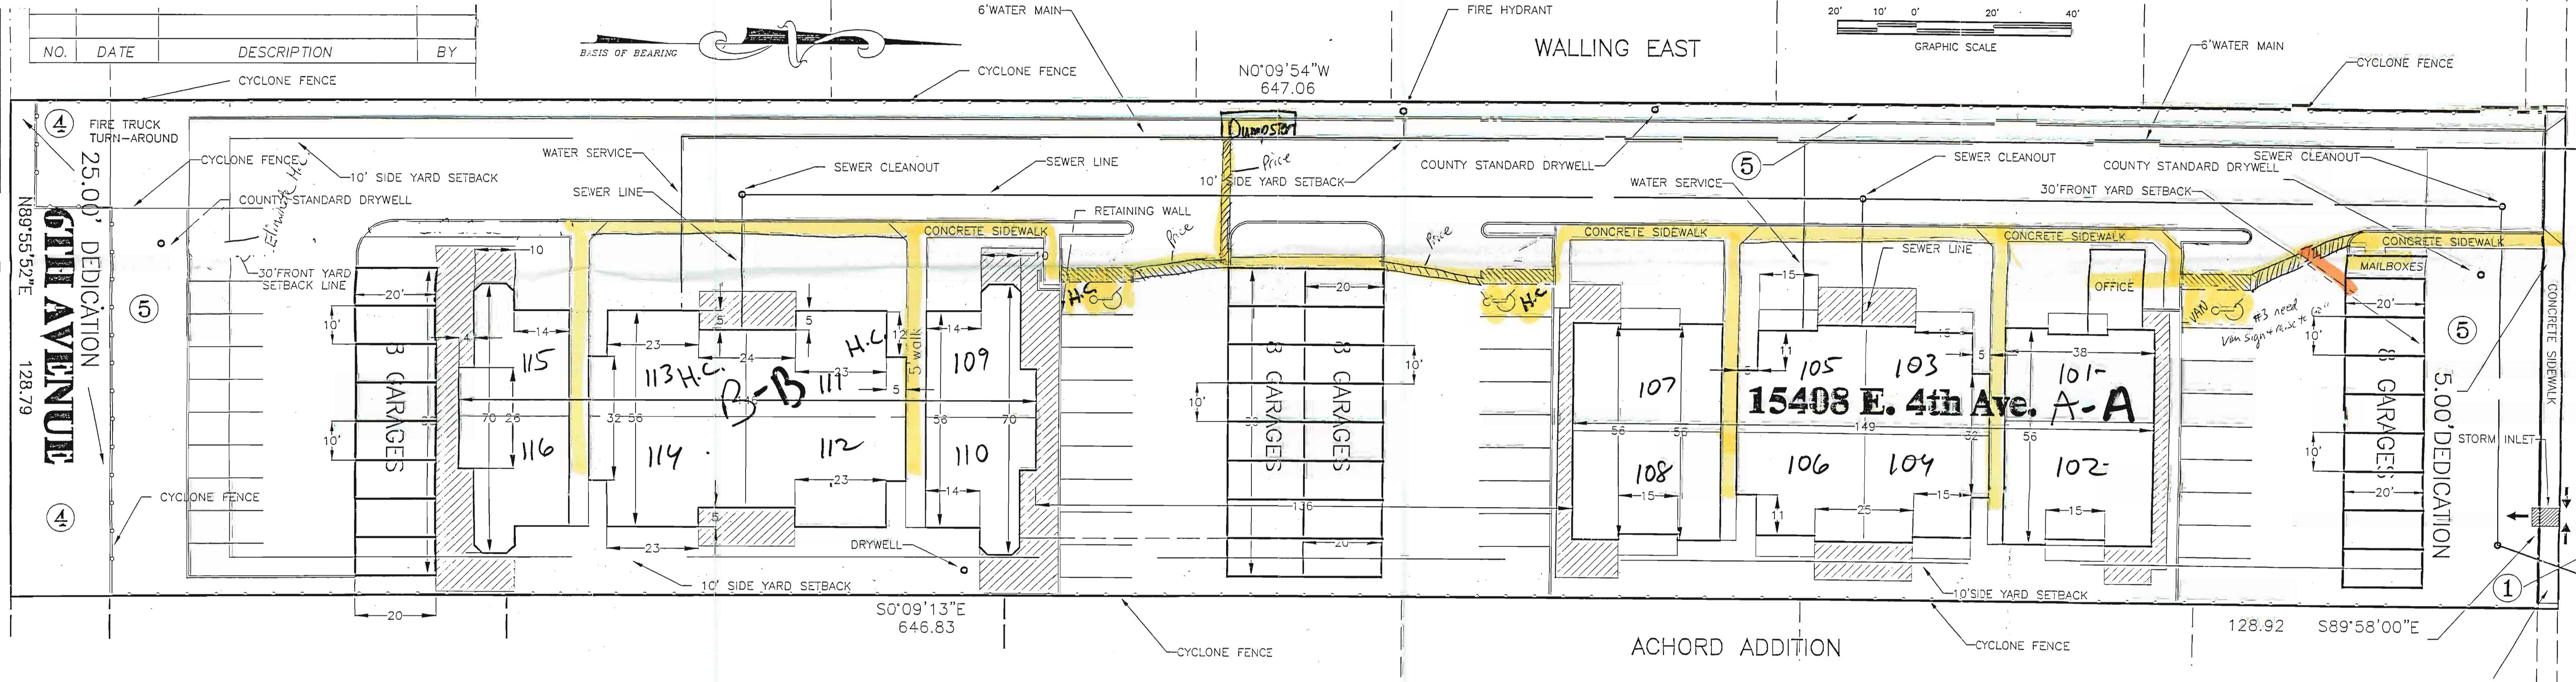
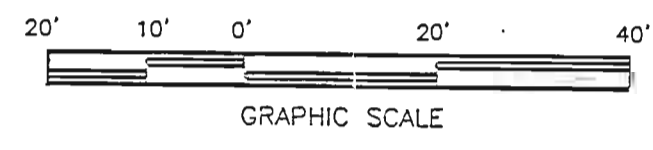


NO.	DATE	DESCRIPTION	BY

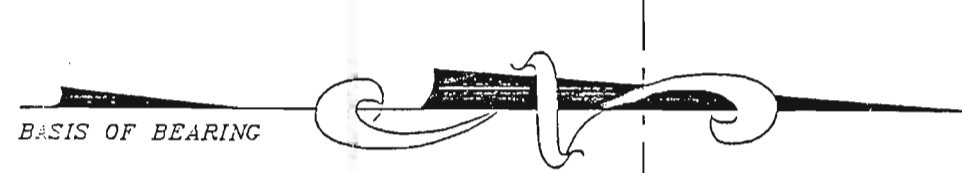


A = A style  
 1B1B5 = 4  
 2B2B5 = 4  
 B = B style  
 1B1B5 = 4  
 2B2B5 = 2  
 2B2BA = 2

Granite Ct.

A style =  
 1B1BA = 0  
 1B1B5 = 4  
 2B2BA = 0  
 2B2B5 = 4  
 B style =  
 1B1BA = 0  
 1B1B5 = 4  
 2B2BA = 2  
 2B2B5 = 2



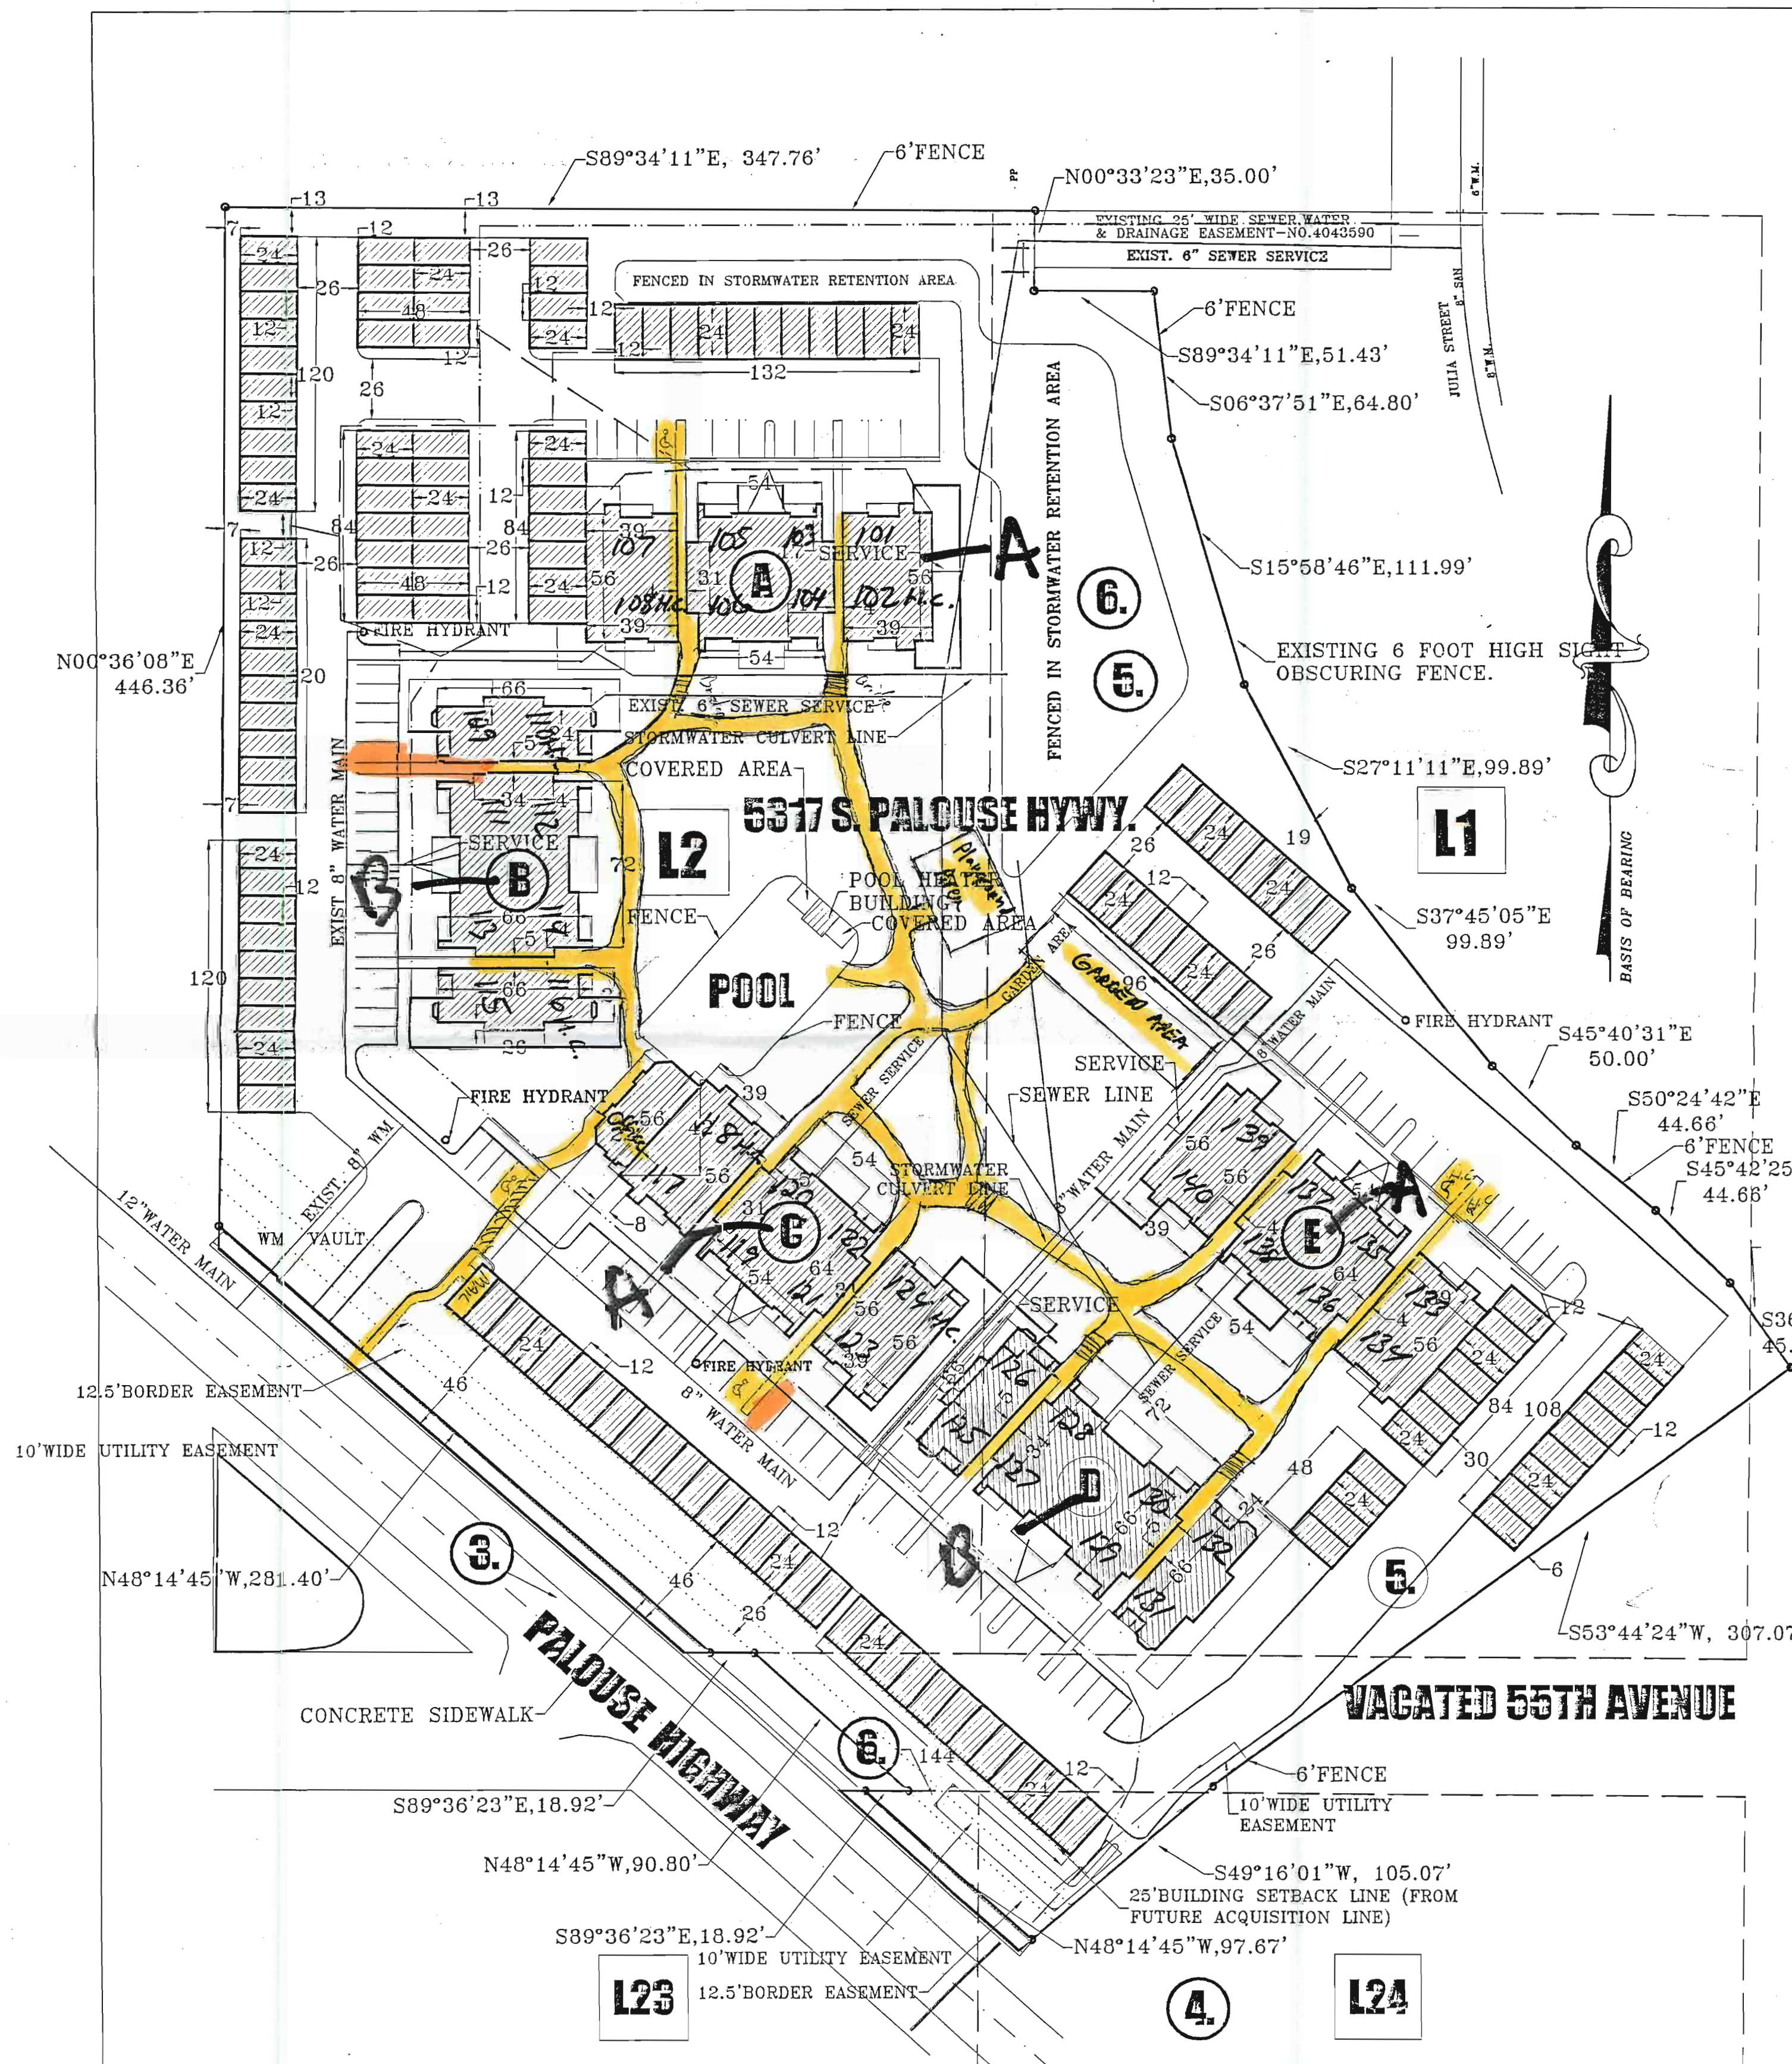

A = A style  
 1B1BA = 0  
 1B1BS = 4  
 2B2BA = 2  
 2B2BS = 2

B = B style  
 1B1BA = 2  
 1B1BS = 2  
 2B2BA = 0  
 2B2BS = 4

C = A style  
 1B1BA = 0  
 1B1BS = 4  
 2B2BA = 2  
 2B2BS = 2

D = B style  
 1B1BA = 0  
 1B1BS = 4  
 2B2BA = 0  
 2B2BS = 4

E = A style  
 1B1BA = 0  
 1B1BS = 4  
 2B2BA = 0  
 2B2BS = 4

A style  
 1B1BA = 0  
 1B1BS = 12  
 2B2BA = 4  
 2B2BS = 8

B style  
 1B1BA = 2  
 1B1BS = 6  
 2B2BA = 0  
 2B2BS = 8

Hilby Station




A=C  
 2B2S=4  
 B=C  
 2B2BS=4  
 C=A style  
 1B1A=2  
 1B1S=2  
 2B2BA=0  
 2B2BS=4  
 D=A style  
 1B1A=2  
 1B1S=2  
 2B2BA=0  
 2B2BS=4  
 E=B style  
 1B1A=2  
 1B1S=2  
 2B2BA=2  
 2B2BS=2  
 F=A style  
 1B1A=3  
 1B1S=1  
 2B2BA=0  
 2B2BS=4  
 G=B style  
 1B1A=0  
 1B1S=4  
 2B2BA=0  
 2B2BS=4  
 H=5 style  
 2B2BS=4  
 I=B style  
 1B1A=0  
 1B1S=4  
 2B2BA=0  
 2B2BS=4  
 J=A style  
 1B1A=0  
 1B1S=4  
 2B2BA=0  
 2B2BS=4  
 Phase I  
 A style  
 1B1A=8  
 1B1S=8  
 2B2BA=0  
 2B2BS=16  
 B style  
 1B1A=2  
 1B1S=10  
 2B2BA=2  
 2B2BS=10  
 C style  
 2B2BS=12

**LINCOLN ROAD**

**HELENA STREET**

Phase I

A=C style  
 B=C style  
 C=A  
 D=A  
 E=B  
 F=A  
 G=B  
 H=C  
 I=B  
 J=A

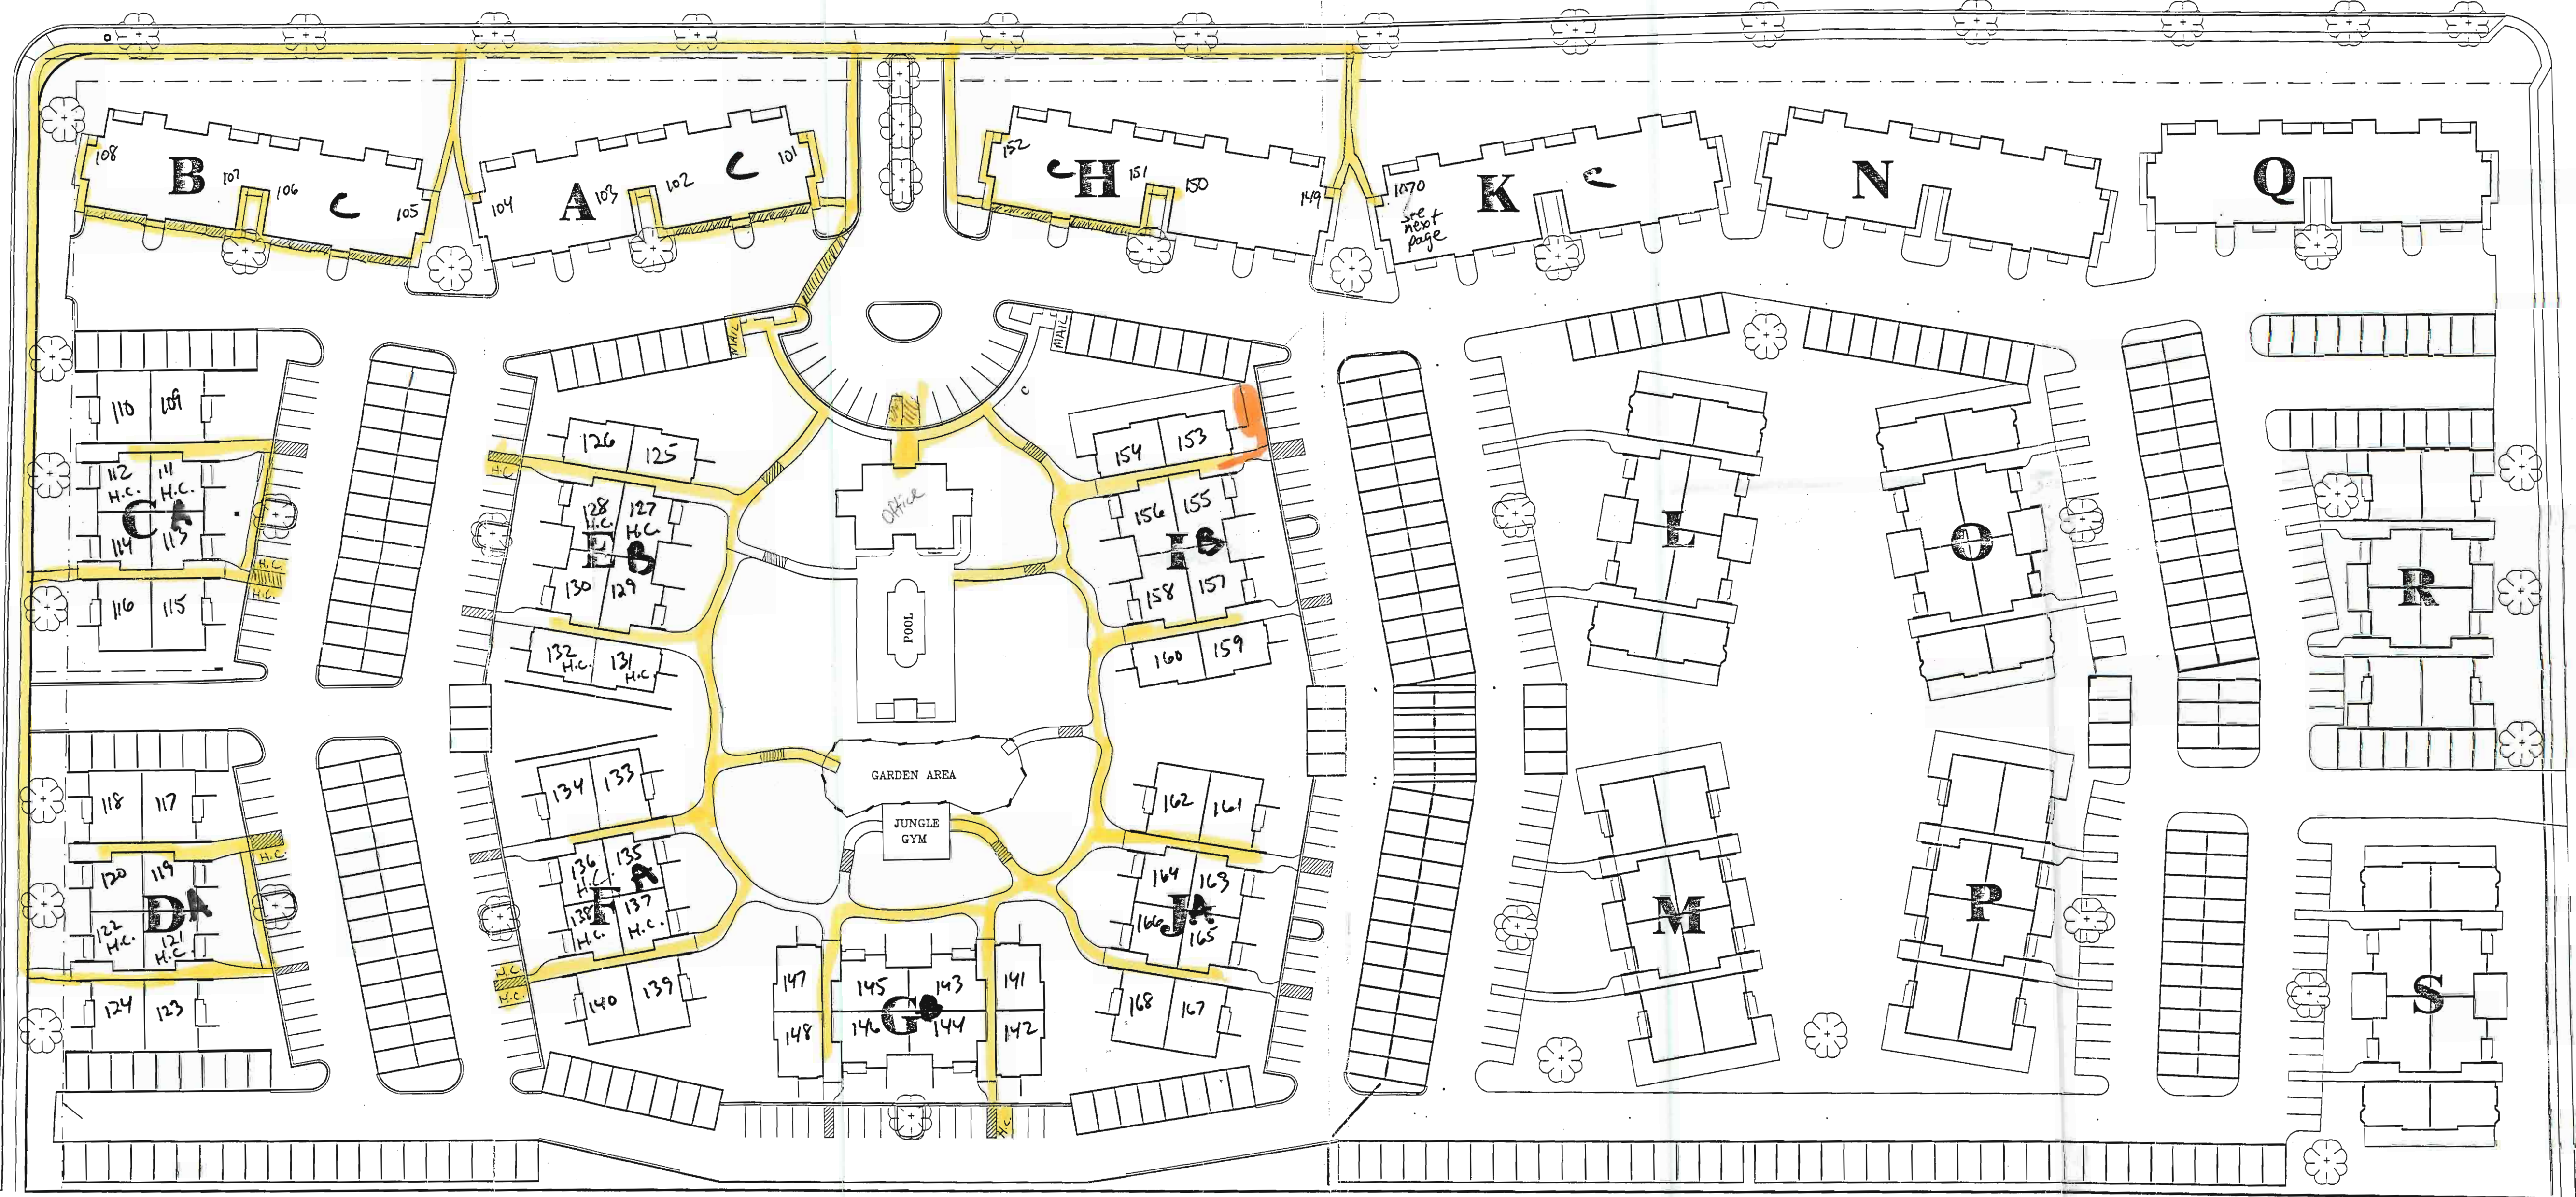


**NAPA STREET**

**SCALE: 1" = 50'**

**Prairie Mills Phase I**



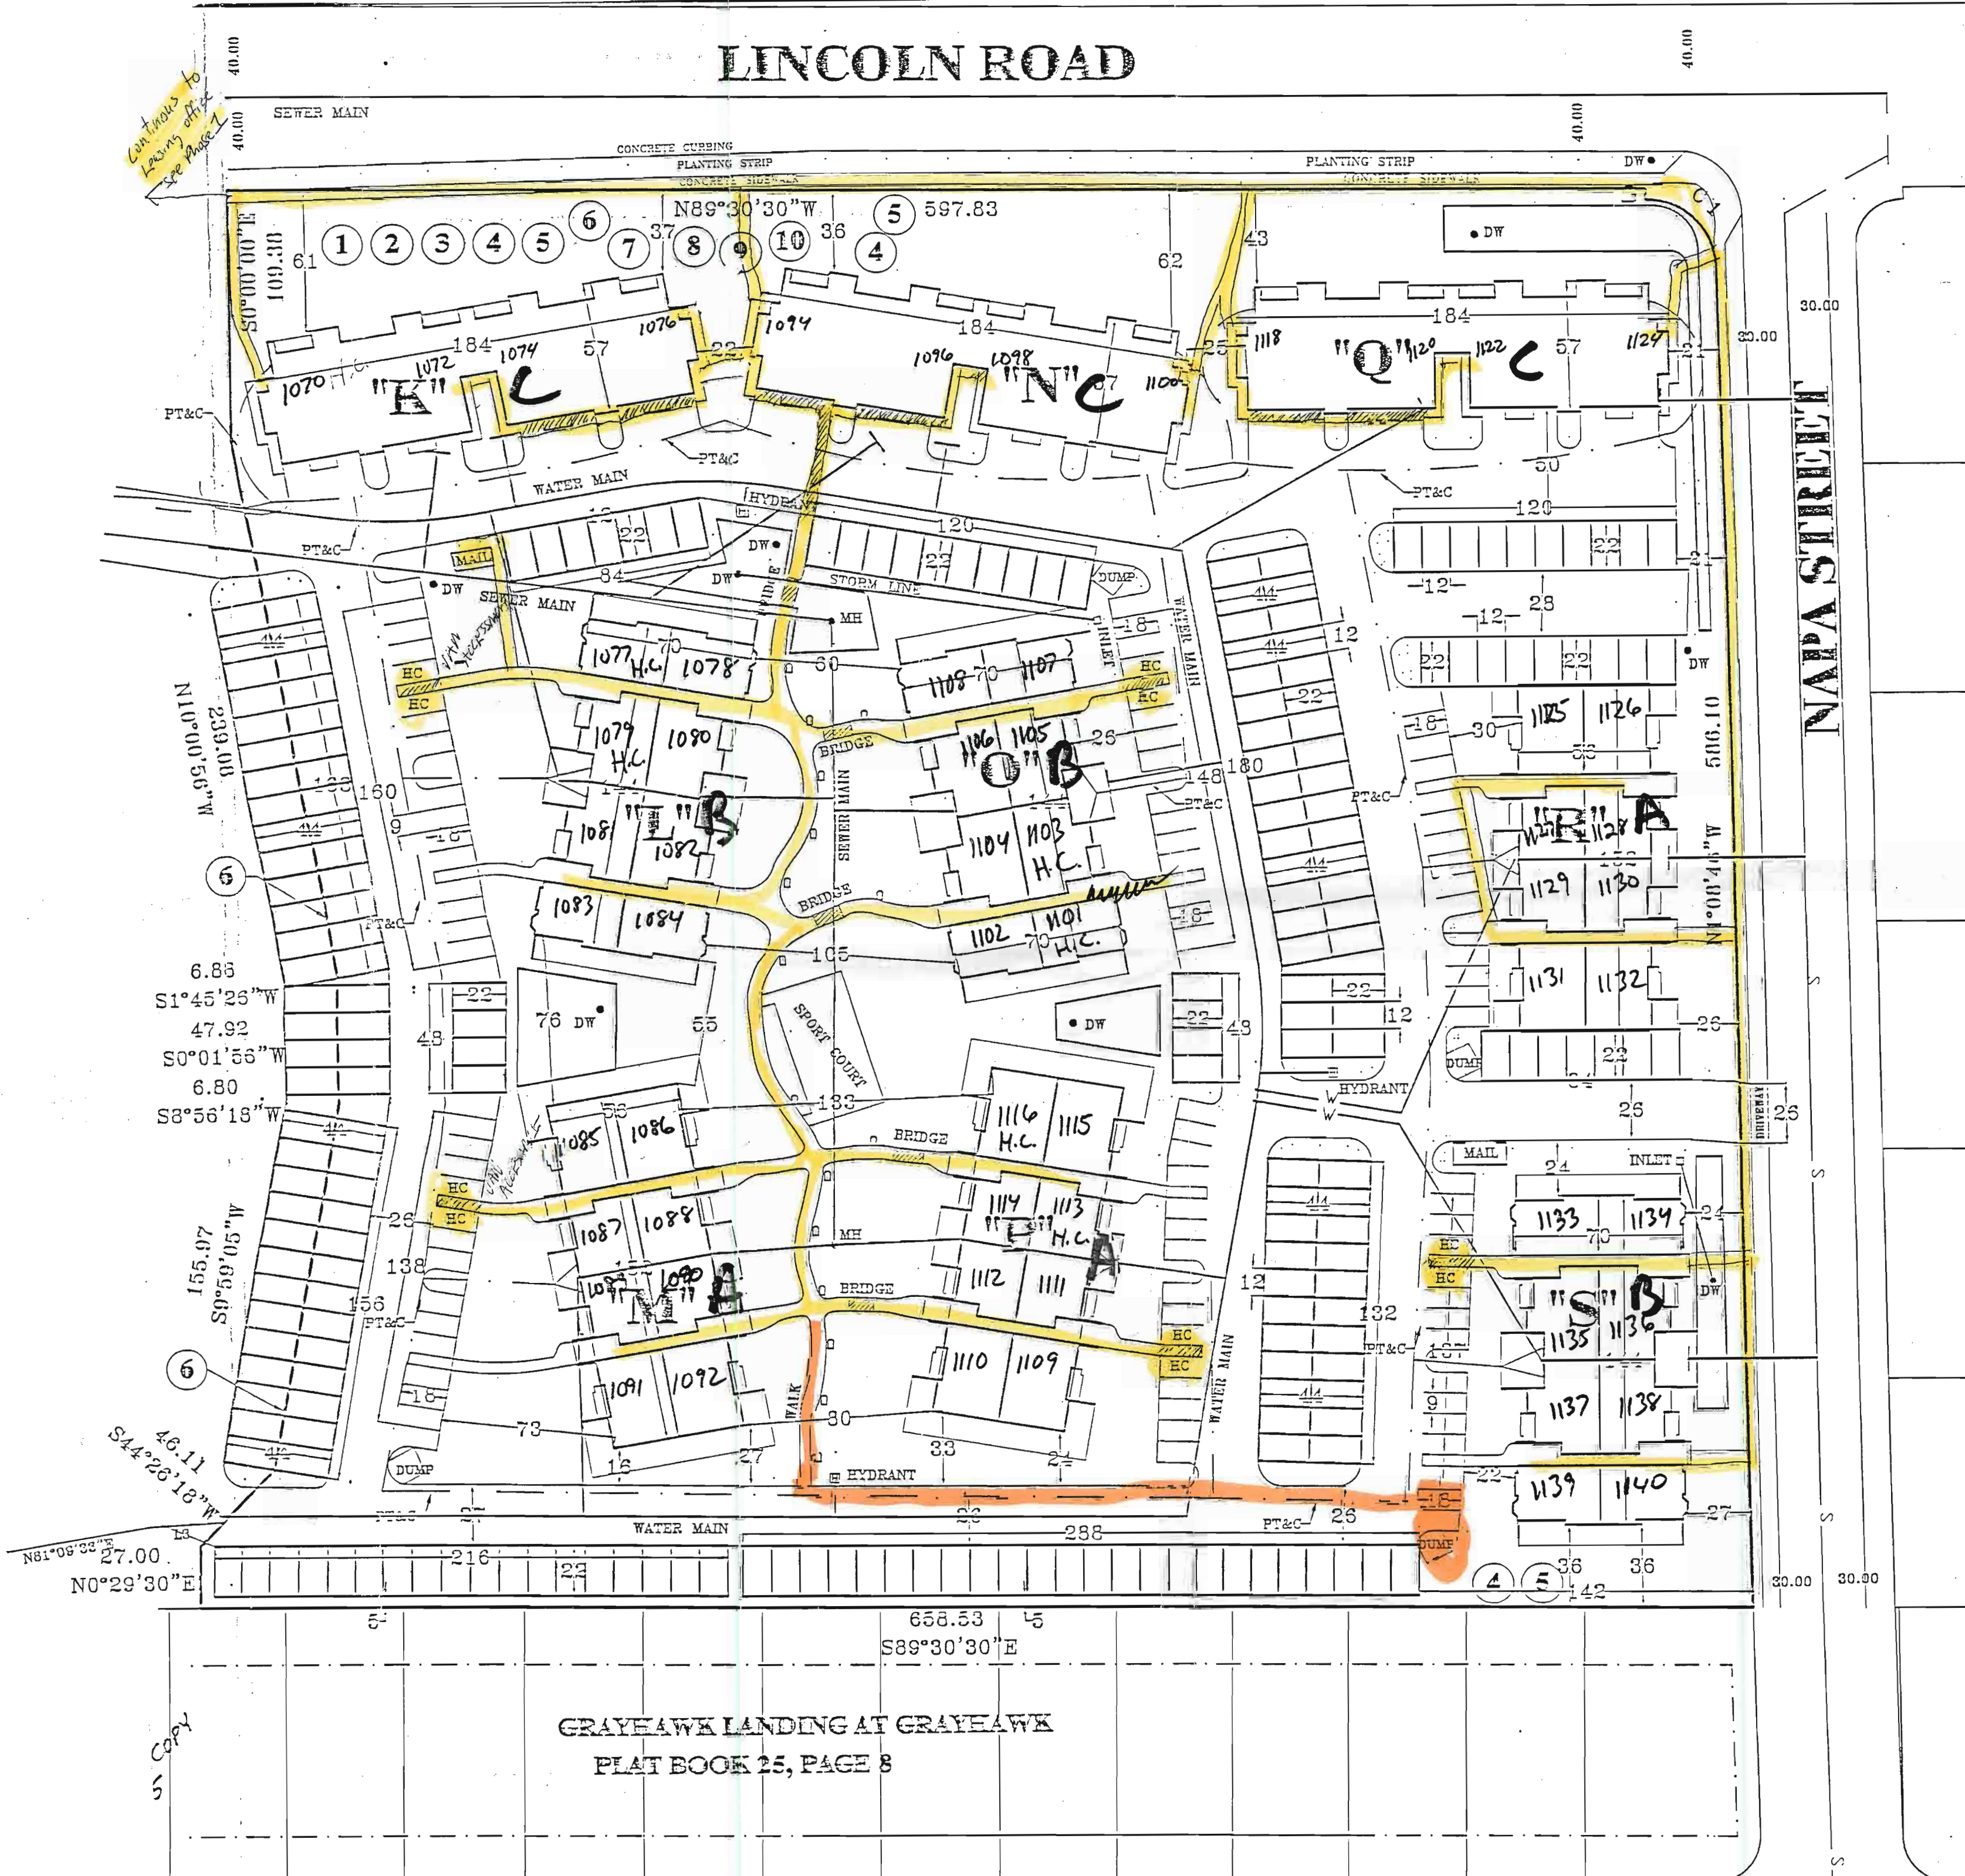

K = C style  
 2B2B5 = 3  
 2B2B4 = 1  
 L = B style  
 1B1BA = 1  
 1B1BS = 3  
 2B2BA = 1  
 2B2BS = 3  
 M = A style  
 1B1BA = 0  
 1B1BS = 0  
 2B2BA = 0  
 2B2BS = 4  
 N = C style  
 2B2B5 = 4  
 O = B style  
 1B1BA = 1  
 1B1BS = 3  
 2B2BA = 1  
 2B2BS = 3  
 P = A style  
 1B1BA = 1  
 1B1BS = 3  
 2B2BA = 1  
 2B2BS = 3  
 Q = C style  
 2B2B5 = 4  
 R = A style  
 1B1BA = 0  
 1B1BS = 4  
 2B2BA = 0  
 2B2BS = 4  
 S = B style  
 1B1BA = 0  
 1B1BS = 4  
 2B2BA = 0  
 2B2BS = 4

Total Phase II  
 A style =  
 1B1BA = 1  
 1B1BS = 11  
 2B2BA = 1  
 2B2BS = 11  
 B style =  
 1B1BA = 2  
 1B1BS = 10  
 2B2BA = 2  
 2B2BS = 10  
 C style =  
 2B2BA = 1  
 2B2BS = 11

Prairie Mills Phase II





Phase I  
 A = 1B1BS = 2  
 2B2BS = 2  
 2B2BS = 2  
 B = 1B1BA = 1  
 1B1BS = 1  
 2B1BA = 0  
 2B1BS = 2  
 2B2BA = 1  
 2B2BS = 2

Total Phase I  
 1B1BA = 1  
 1B1BS = 3  
 2B1BA = 0  
 2B1BS = 4  
 2B2BS = 3  
 2B2BA = 1

Phase II  
 C = B style 8 units  
 1B1BS = 4  
 2B2BS = 3  
 2B2BA = 1  
 D = B style  
 1B1BS = 4  
 2B2BS = 3  
 2B2BA = 1  
 E = A style  
 1B1BS = 3  
 1B1BA = 1  
 2B2BS = 3  
 2B2BA = 1  
 F = B style  
 1B1BS = 4  
 2B2BS = 4

Rock Creek

Phase II Total  
 A style = 1 buildings  
 1B1BA = 1  
 1B1BS = 3  
 2B2BA = 1  
 2B2BS = 3  
 B style = 3 buildings  
 1B1BA = 0  
 1B1BS = 12  
 2B2BA = 2  
 2B2BS = 10